


NOTES

- 1) This drawing is to be read in conjunction with all relevant Epcoc Group Drawings and specifications.
- 2) Do not scale this drawing all dimensions and levels in metres to ACD.

22 - Indicates length of boat in metres

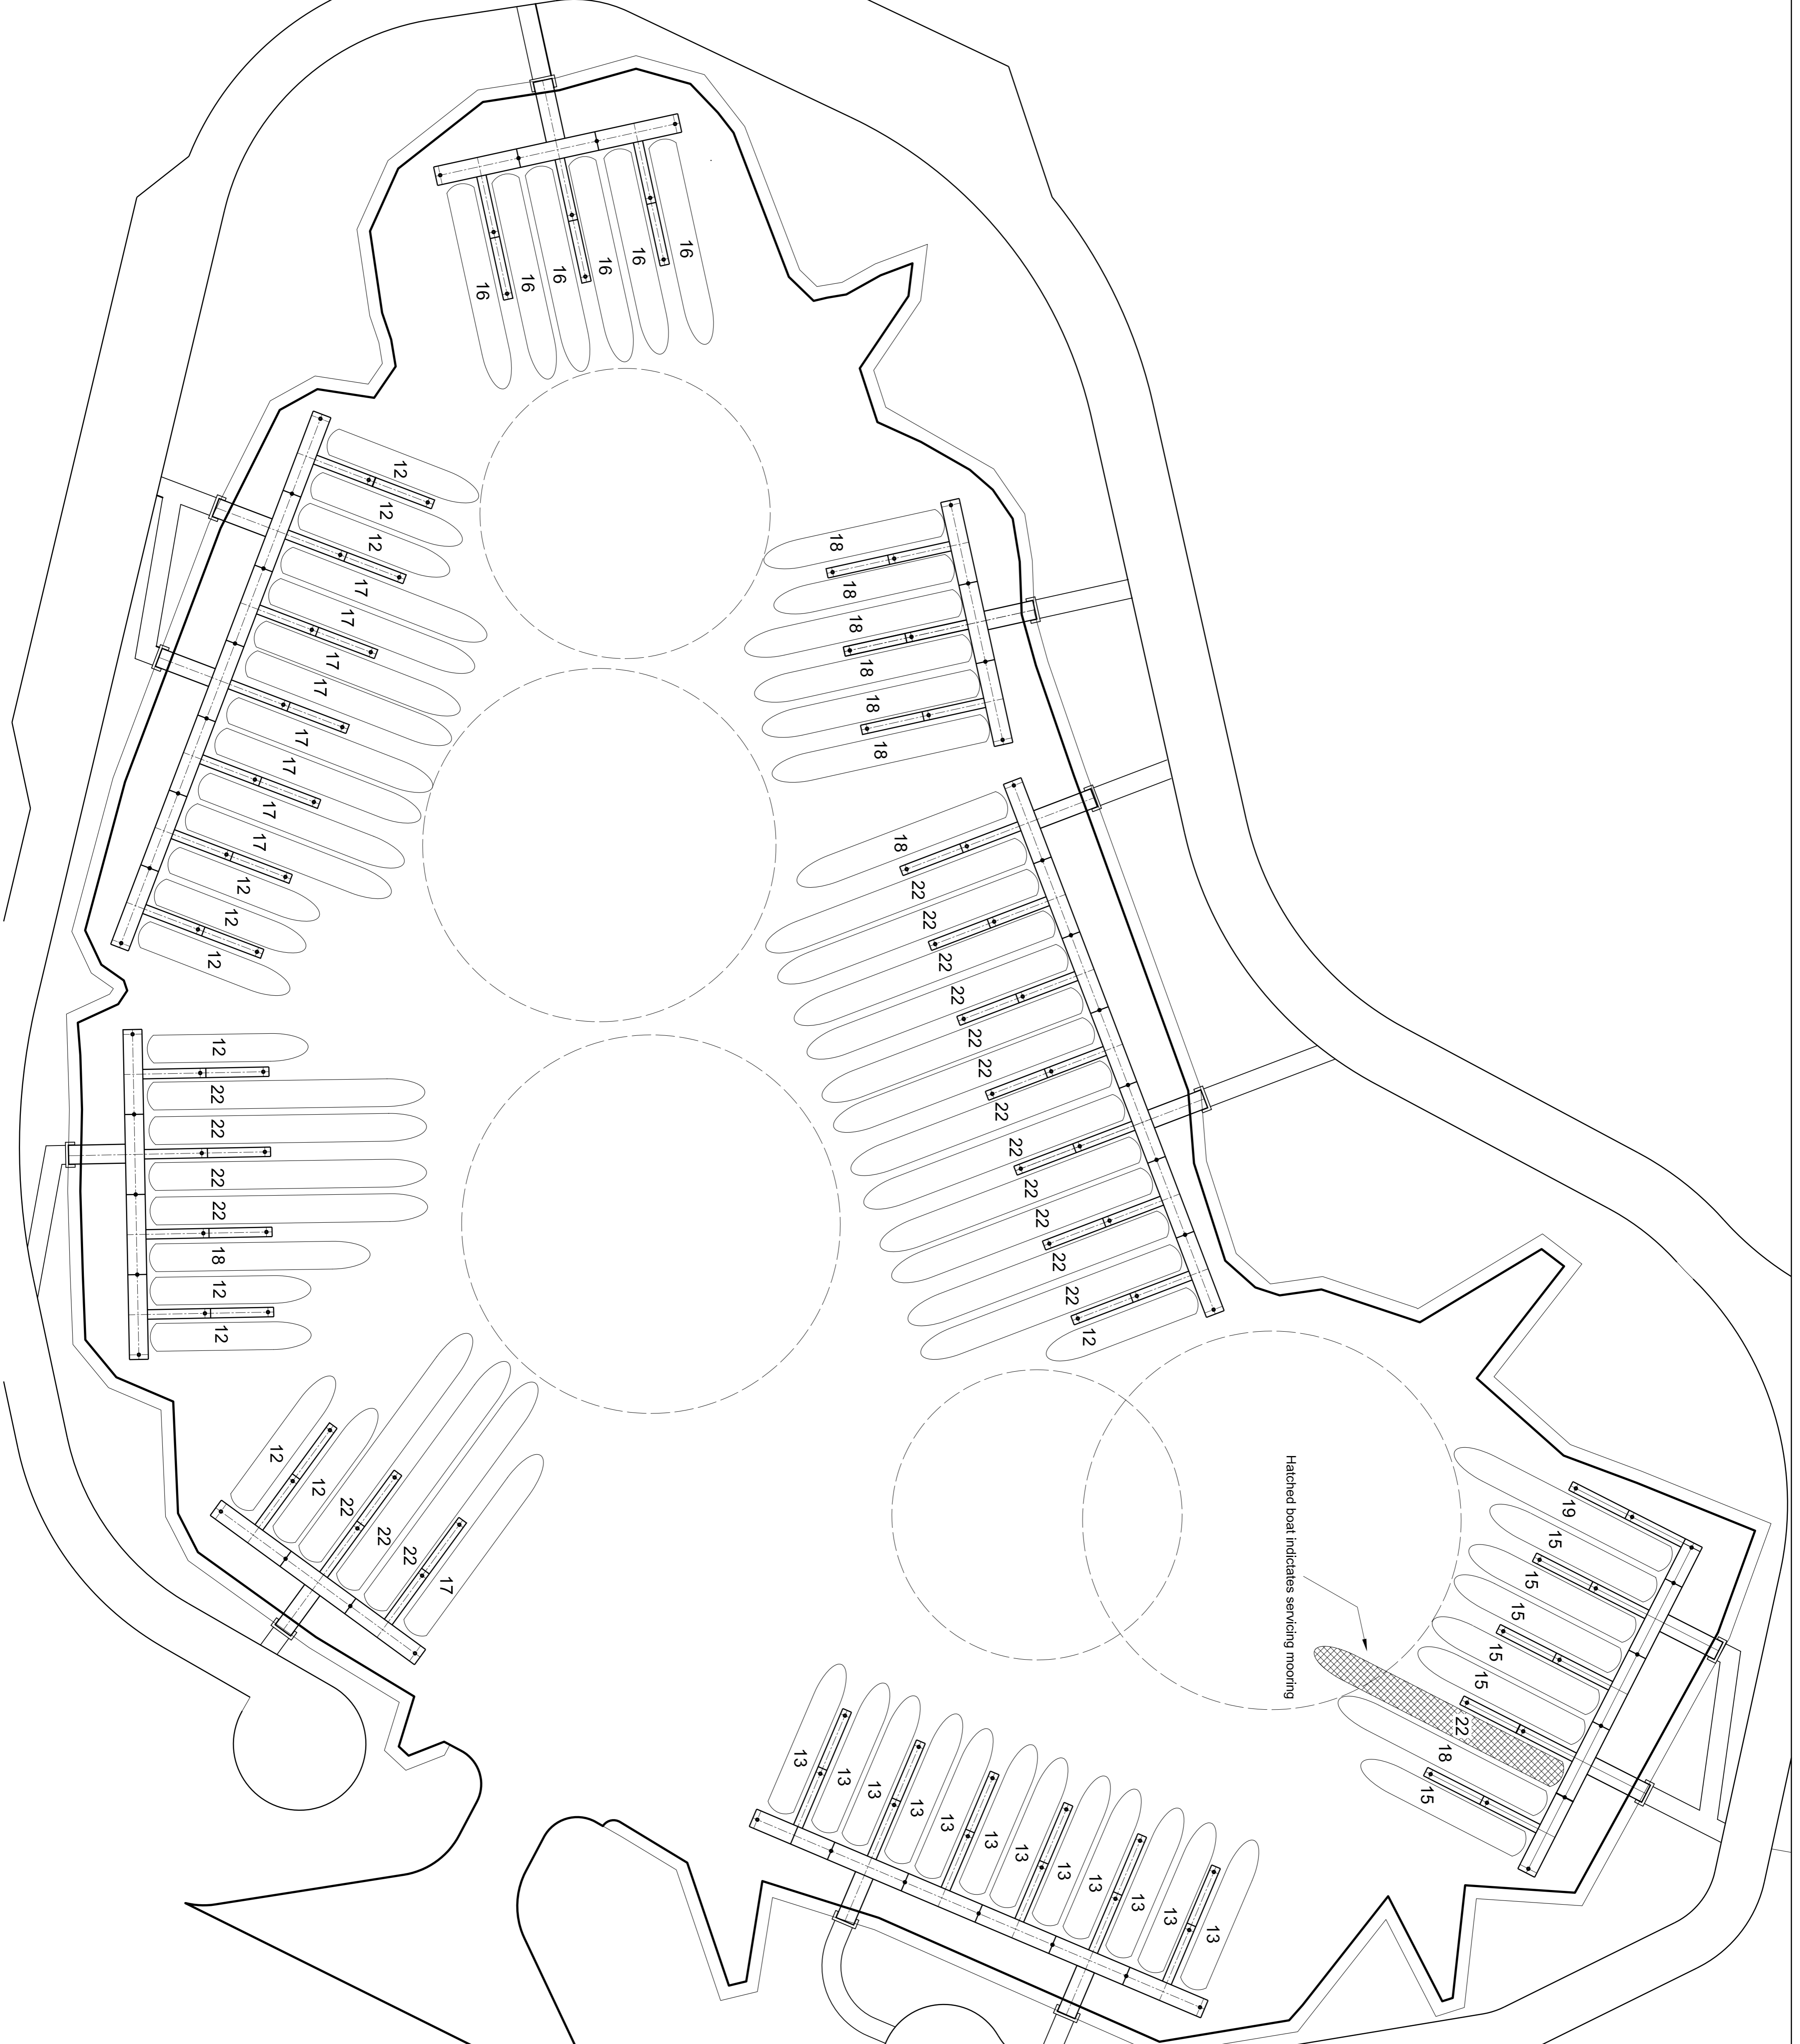

DATE	REVISIONS	INIT.

Title: **WITHYED MARINA - ALVECHURCH
PROPOSED MARINA - BOAT ARRANGEMENT**
 Client: **ADRIAN BYTOM**

EPOC GROUP		Drawn by	A. Rubino
Southon Creek 73 Riverbank Road, Chatham, Qld, 4511 WA Telephone 01242 882544		Checked by	March 2009
South Wales Office 4 Auburn Way, Bourke, Qld, 4177 WY Telephone 01242 882544		Date	1:250
Northern Office 256 Victoria Street, Mackay, QLD, 4740 Telephone 01226 363538		Scale	
		Dwg. No.	1191/08/012